


FLOOR PLAN					
1/8"=1'-0"	SQUARE FOOTAGE - 13104 S.F. OCCUPANCY LOAD = 173				


DOOR	5											
Qty NO.	Туре	Jamb	Glazing	Size	Rough Opening	U-Factor	Color	Closer	Deadbolt	Hardware	Keying	Notes
1 1	COMMERCIAL DBL. STEEL, INSULATED 18 GA.	16 GA.	10X10 TEMPERED WINDOW (OBSCURED FILM ON SITE, WHERE REQUIRED)	72 x 80	76 1/2"x82 1/2"	.60	COLOR TO BE:	HYDRAULIC CLOSER (12916)	N/A	PANIC, VON DUPRIN 22 AND KEYED LEVER	ALIKE OR SEPARATE	NON-REMOVABLE HINGE PINS AND REMOVABLE MULLION
2 2	TELSTAR PRO INSULATED 20 GA.	18 GA.	10X10 TEMPERED WINDOW (OBSCURED FILM ON SITE, WHERE REQUIRED)	36 x 80	37 3/4"x81"	.60	N/A	HYDRAULIC CLOSER (12916)	N/A	PANIC, VON DUPRIN 22 AND KEYED LEVER	ALIKE OR SEPARATE	NON-REMOVABLE HINGE PINS
1 3	PREFINISHED BROWN BIRCH SOLID CORE	16 GA.	HALF LITE WINDOW AND TEMPERED (BOTTOM OF GLAZING REQUIRED TO BE AT 43" AFF)	72 x 80	76 1/2"x82 1/2"	N/A	N/A	N/A	N/A	PANIC, VON DUPRIN 22 AND KEYED RIM CYLINDER LEVER	ALIKE OR SEPARATE	FLOOR MOUNT STOPS AND REMOVABL MULLION
32 5	PREFINISHED BROWN BIRCH SOLID CORE	WITH BROWNTONE METAL JAMB	N/A	36 x 80	37 1/4"x81"	N/A	N/A	N/A	N/A	KEYED LEVER, TELL BRAND, GRADE 1 (LC1282CTL) W/ REMOVABLE CORE	ALIKE OR SEPARATE	FLOOR MOUNT STOPS
4 6	PREFINISHED BROWN BIRCH SOLID CORE	WITH BROWNTONE METAL JAMB	N/A	36 x 80	37 1/4"x81"	N/A	N/A	N/A	N/A	PASSAGE LEVER, TELL BRAND, GRADE 1 (LC1275CTL)	N/A	FLOOR MOUNT STOPS
2 7	PREFINISHED BROWN BIRCH SOLID CORE	WITH BROWNTONE METAL JAMB	N/A	36 x 80	37 1/4"x81"	N/A	N/A	HYDRAULIC CLOSER (12916)	N/A	PASSAGE LEVER, TELL BRAND, GRADE 1 (LC1275CTL)	N/A	FLOOR MOUNT STOPS

WINDOWS:									
Qty	NO.	Туре	Glazing	Size	Rough Opening	U-Factor	SHGC	Mini-Blind	Notes
22	A	ALUMINUM FIXED WINDOW. (WINTECH S251). COLOR TO BE: (BRONZE OR MILL FINISH)	CLEAR, DUAL GLAZED, LOW-E	36"X48"	36 1/4"X48 1/4"	.39	.25	THIN LINE METAL MINI-BLINDS. COLOR TO BE: (GRAY, WHITE OR ALABASTER)	TOP OF WINDOW AT 6'-8" AFF

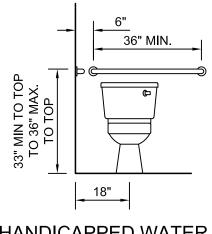


HANDICAPPED WATER CLOSET FRONT VIEW

	FASTENING SCHEDULE										
		TYPE	FASTENING								
	SIDEWALLS	1/2" CDX PLYWOOD	(2 3/8"x0.113" DIA. NAIL) @ 6" O.C. AT STUDS AND 6" O.C. AT INTERMEDIATE STUDS								
LOCATIONS	ENDWALLS (SHEARWALLS)	1/2" CDX PLYWOOD	(2 3/8"x0.113" DIA. NAIL) @ 6" O.C. AT STUDS AND 6" O.C. AT INTERMEDIATE STUDS								
	INTERIOR (SHEARWALLS)	NO PLYWOOD	NONE								
	ROOF DECKING	7/16" FR DECK	(UNBLOCKED ROOF) (2 3/8"x0.113" DIA. NAIL) @ 6" O.C. AT SUPPORTED EDGES AND 6" O.C. AT INTERMEDIATE RAFTERS								

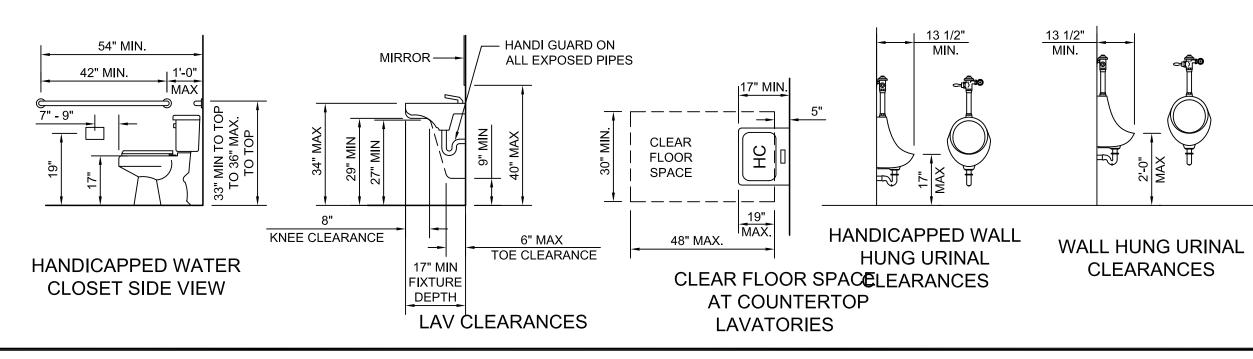

FLC	OR PLAN LEGEND					
	HANDICAP ELONGATED TANK TYPE WATER CLOSET WITH SHUT OFF VALVE					
	ELONGATED TANK TYPE WATER CLOSET WITH SHUT OFF VALVE					
	36" GRAB BAR					
<u> </u>	42" GRAB BAR					
	TOILET PAPER DISPENSER					
	LAVATORY 19" X 17" WHITE VITREOUS WALL HUNG WITH ADA HANDLES WITH SHUT OFF VALVES					
	33" X 22" STAINLESS STEEL DOUBLE BOWL SINK WITH ADA HANDLES WITH SHUT OFF VALVES					
• • ••	24" X 24" MOLDED MOP BASIN WITH WALL MOUNTED FAUCET					
	WALL HUNG SPLIT-LEVEL HANDICAP REFRIGERATED WATER COOLER WITH APRON					
	WALL HUNG WHITE VITREOUS WITH COMMERCIAL GRADE FLUSH VALVE					
	MODESTY PARTITIONS OR URINAL SCREEN					
₽ FD	FLOOR DRAIN WITH TRAP GUARD					
	VALVE BOX FOR ICE MAKER (ICE MAKER ON SITE BY OTHERS)					
	REFRIGERATOR ON-SITE BY OTHERS					
W H	ELECTRIC WATER HEATER w/VACUUM RELIEF AND DRAIN PAN					
Ē	EXPANSION TANK					
RECESSED F.E. CAB.	SEMI-RECESSED FIRE EXTINGUISHER CABINET ONLY					
MATE LINE $WALL - WALL - WA$						
$\begin{bmatrix} VARIES DEPENDING & & FILLER VARIES DEPENDING & & FILLER VARIES DEPENDING & & FILLER VARIES DEPENDING & & VALL FINISH & & V$						
GA FILE NO. WP 3605 GENERIC 1 HOUR FIRE 30 TO 34 STC SOUND						
ONE LAYER 5/8" TYPE X PLA	LBOARD, WOOD STUDS					
WALLBOARD, WATER-RESISTANT GYPSUM BACKING BOARD, OR GYPSUM VENEER BASE APPLIED PARALLEL OR AT RIGHT ANGLES TO EACH SIDE OF A MIN. 2X4 WOOD STUDS 16" O.C WITH 6d COATED NAILS, 1 7/8" LONG, 0.0915" SHANK, WITH 6D OR TO ALL ON THE ADDRESS OF THE ADDRESS 4 3/4"						
-	OARD MAY BE LEFT EXPOSED FIRE TEST: UL R1319-4 - 6, 6-17-52: UL R2717-39, 1-20-66; UL R3501-52, 3-15-66;					
REF: 2015 IBC SECTION 709 (FIRE PARTITION) LSC 101: 8.8.8.3(2) (FIRE BARRIER)						

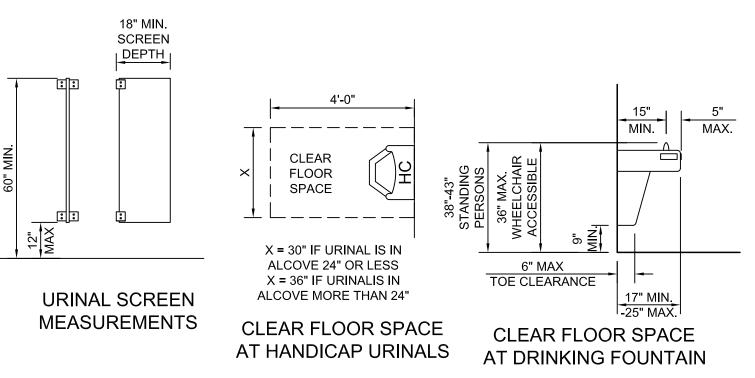

721 N. BURLESON BLVD - BURLESON, TX 76028 PH 817-447-1213 FAX 817-447-2751	SUNBELT MODULAR, INC. AMTEX I INDICOM I PHOENIX I M.R. STEEL I AMERI-FAB
	MODULAR MGMT. GROUP FORT WORTH, TX 76101 817.740.9767
SERIAL NUMB 18B587-589	.ER:
18B987-989	
PROJECT NAME:	SERIAL # 18B730-742
CLIENT NAME:	
PROJECT:	
PLOT DATE: 11/26/2018 DRAWN BY:	
BDG REVISIONS:	
sheet :	.1