


No.	DESCRIPTION	BY	DATE

DATE:	8/8/14
SCALE:	3/32" = 1'-0"
PLOT SCALE:	1:1
DRAWN BY:	B.S.
CHECKED BY:	

FT. SAM HOUSTON OFFICE SAN ANTONIO, TEXAS FLOOR PLAN FILE: 68107SAMHOUSTON SERIAL #: 1305

P:\PALOMAR\Drawings\1305 - Sam Houston Bldg #1\Sam Houston - Bldg 1.dwg, 8/20/2014 2:16:25 PM, bsalazar

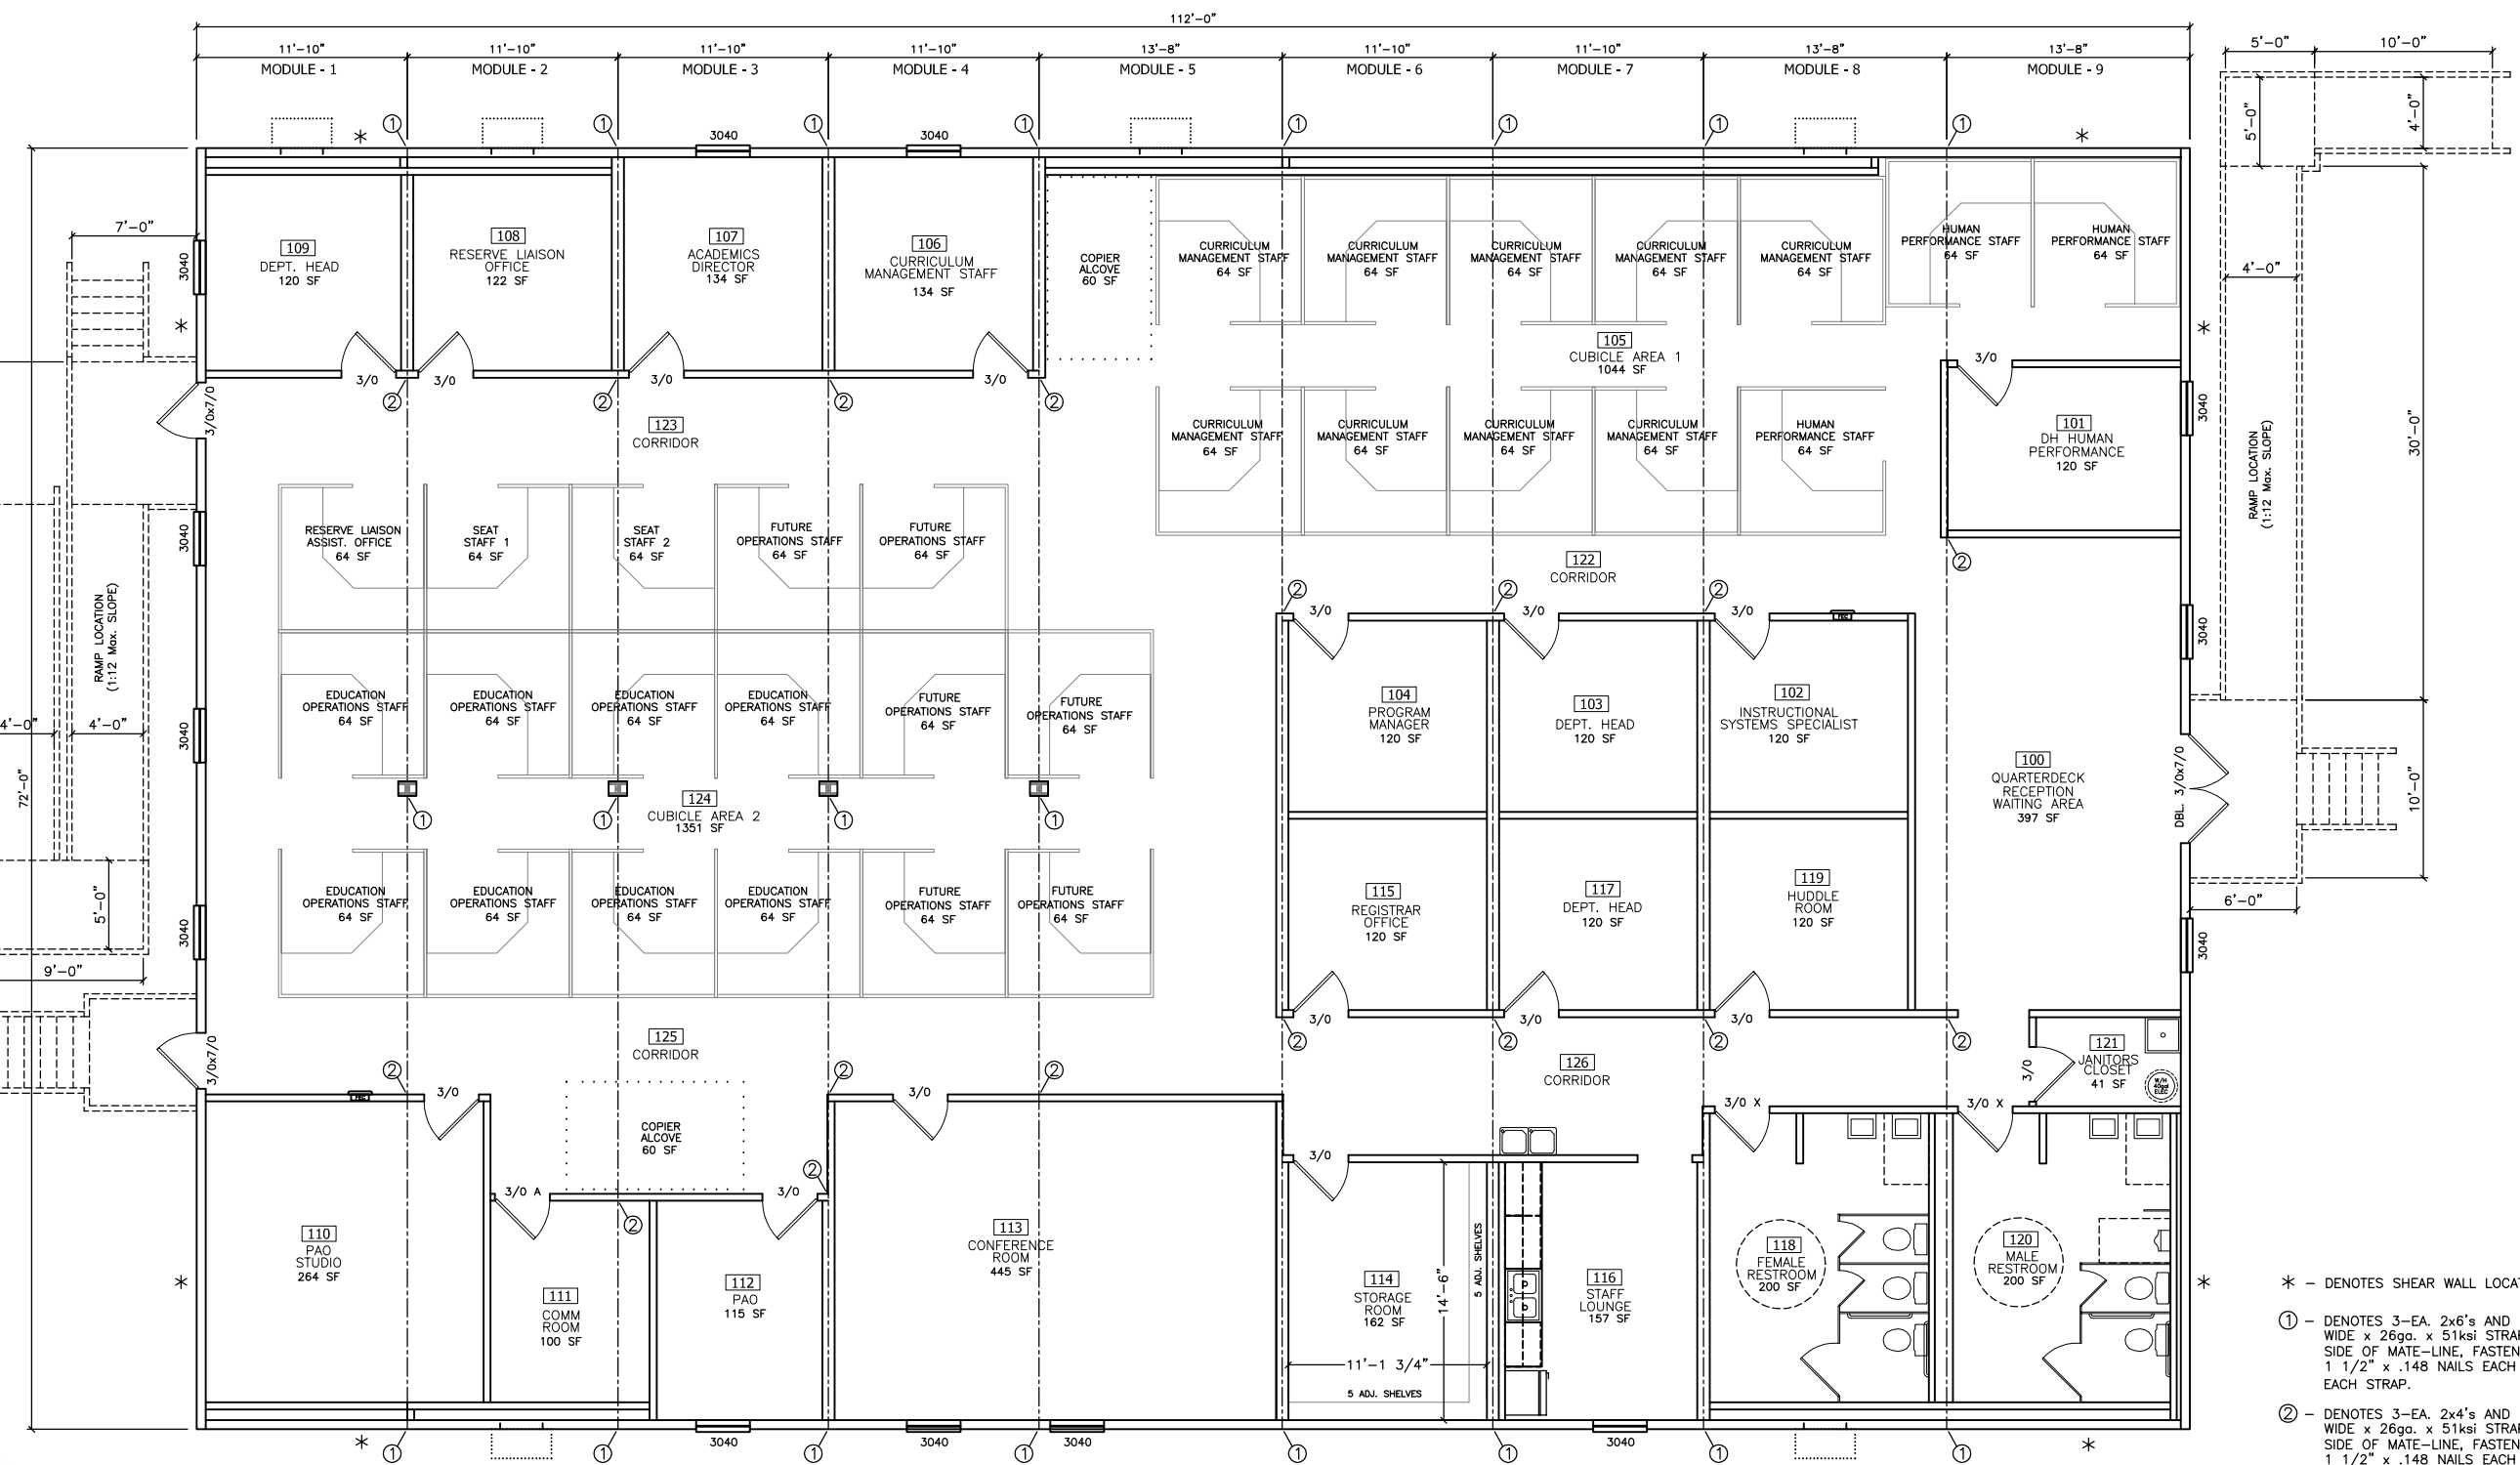

- * - DENOTES SHEAR WALL LOCATION
- ① - DENOTES 3-EA. 2x6's AND 1-EA. 3" WIDE x 26ga. x 51ksi STRAP AT EACH SIDE OF MATE-LINE, FASTENED W/ 11 1/2" x .148 NAILS EACH END OF EACH STRAP.
- ② - DENOTES 3-EA. 2x4's AND 2-EA. 3" WIDE x 26ga. x 51ksi STRAP AT EACH SIDE OF MATE-LINE, FASTENED W/ 11 1/2" x .148 NAILS EACH END OF EACH STRAP.
- ③ - DENOTES TDLR LABEL LOCATION

DOOR LEGEND					
CALLOUT	NOMINAL SIZE	MATERIAL	HARDWARE	GLAZING	NOTES
3/0x7/0	3'-0" x 7'-0"	18ga. STEEL DOOR	LEVER, KEYED	NONE	KEYED ALIKE
DBL 3/0x7/0	6'-0" x 7'-0"	18ga. STEEL DOOR	LEVER, KEYED	NONE	KEYED ALIKE
3/0	3'-0" x 6'-8"	PRE-FINISHED SOLID CORE	LEVER, KEYED	NONE	KEYED SEPARATELY
3/0 X	3'-0" x 6'-8"	PRE-FINISHED SOLID CORE	PUSH / PULL	NONE	
3/0 A	3'-0" x 6'-8"	PRE-FINISHED SOLID CORE	SYMPHER LOCK	NONE	OMEM-C-OMSCH-ND80-RHO-P-626

THRESHOLDS NOT TO EXCEED 1/2", AND ARE TO BE BEVELED IF IN EXCESS OF 1/4"

WINDOW LEGEND							
CALLOUT	NOMINAL SIZE	LIGHT	VENT	TYPE	FINISH	GLAZING	NOTES
3040	3'-0" x 4'-0"	10.51	5.25	SINGLE HUNG	BRONZE	DUAL / CLEAR / LOW-E	

Texas Industrialized Building Code Council
 IBC IRC
 Approval Date: 9/3/14
APPROVED
 PFS CORPORATION
 IHDR- 7



NOTE: FASTEN SHEATHING ON EXTRIOR SHEARWALLS WITH 8d NAILS (0.131" x 2 1/2") AT 4" EDGE / 6" FIELD

