





Date: 3/22/11 PFS CORPORATION
Cottage Grove, WI

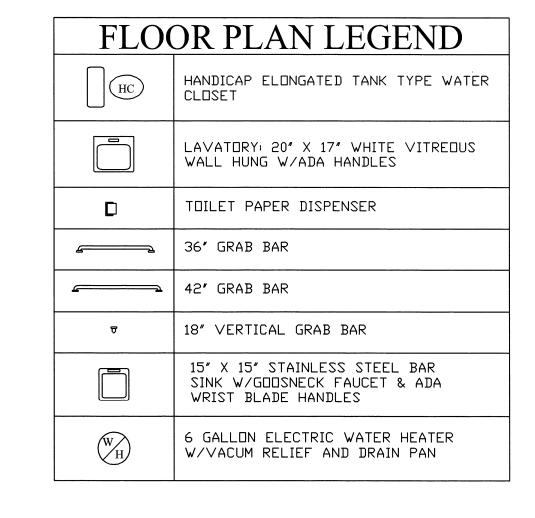

FASTENING SCHEDULE	
LOCATION	CONNECTION
3/8' PLYWOOD SHEATHING TO WALL FRAMING	8d COMMON NAILS (2-1/2" × 0.131" DIA.) @ 6" O.C. @ EDGES & 12" @ INTERMEDIATE STUDS
ROOF DECK TO RAFTERS	8d COMMON NAILS (2-1/2' x 0.131' DIA.) FASTENED @ 6' O.C. ON PERIMETER & 12' O.C. ON THE FIELD
7/16" LP SMARTSIDE 4' X 8' PANEL SIDING	6d 2-1/4" X 0.099" DIA. CORROSION RESISTANT NAILS AT 6" D.C. AT THE EDGES AND 6" D.C. (± 1-1/2") AT INTERMEDIATE SUPPORTS

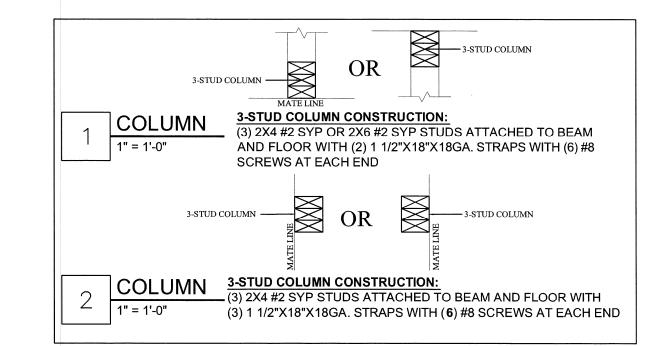

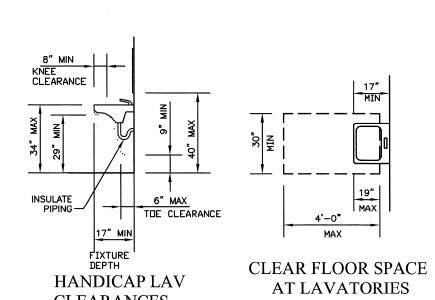

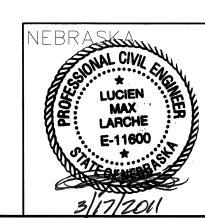

60 NE R:

SCALE: AS NOTED

PLOT DATE:

3/17/2011

SALESMAN:

DRAWN BY:


SERIAL NUMBERS:

11B056-059


REVISIONS:

FNS


STATES: TXOKNE

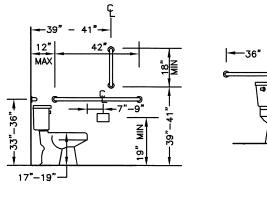

HANDICAPPED WATER CLOSET SIDE VIEW

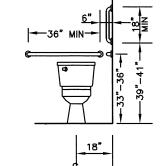

HANDICAPPED WATER CLOSET FRONT VIEW

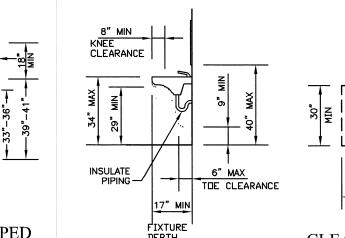

CLEARANCES